




SITE PLAN
SCALE 1:100

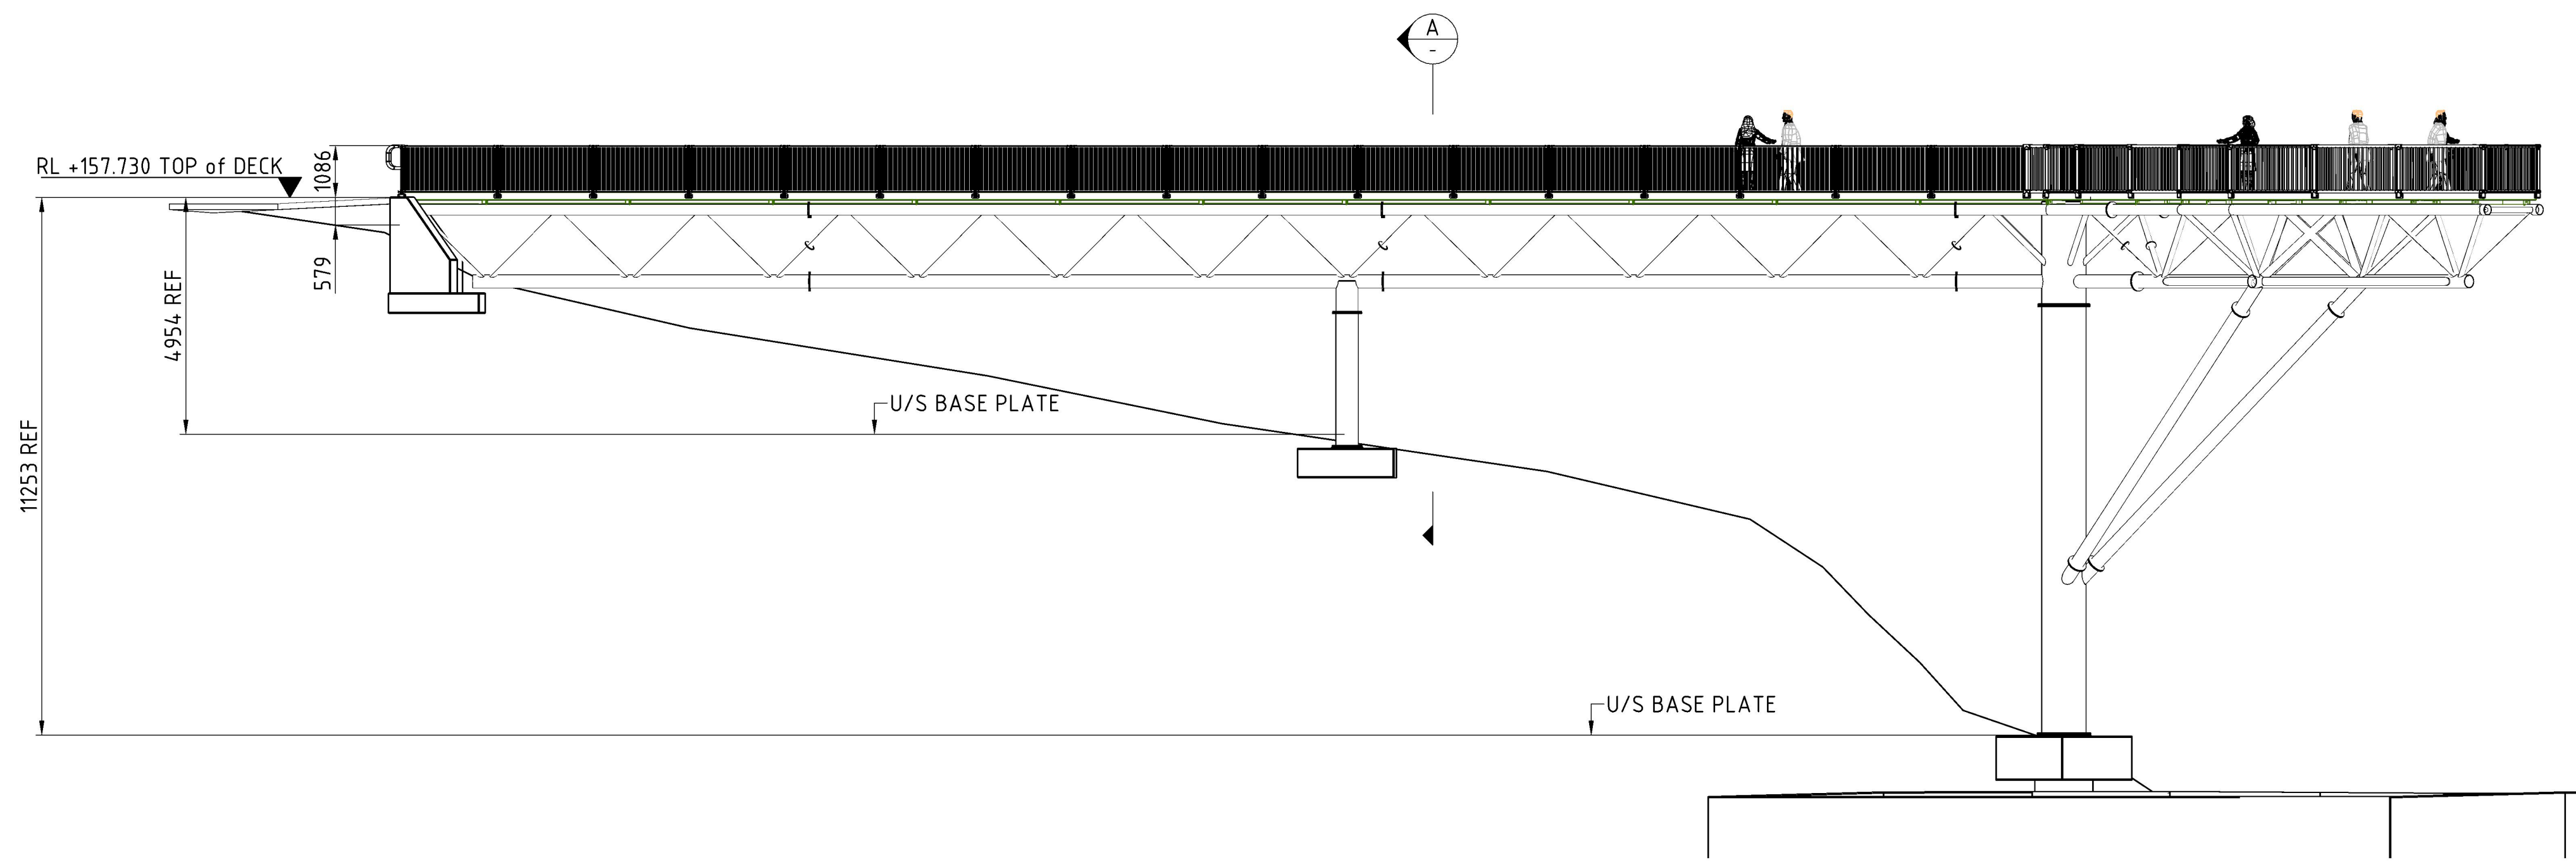

SITE ELEVATION
SCALE 1:100

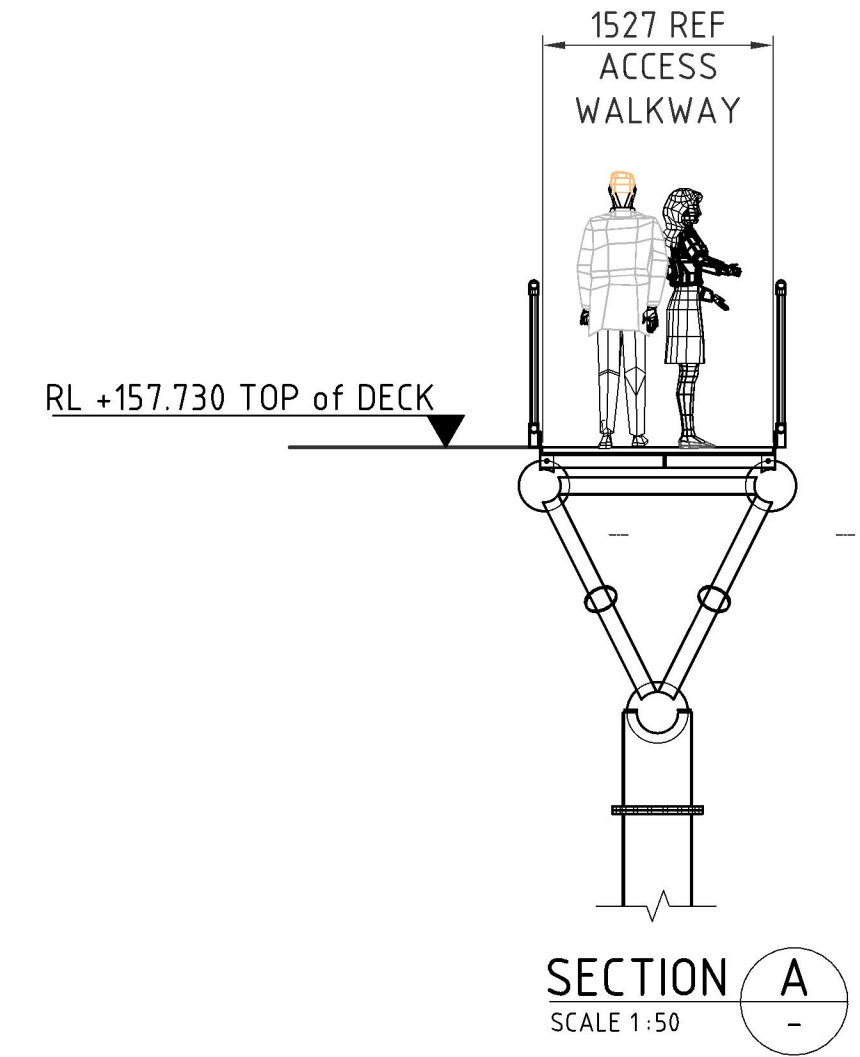

ASK, IF IN DOUBT. DO NOT OBTAIN INFORMATION BY SCALING.						PRELIMINARY		CLIENT			
REVISION						 teleo design ABN 73 168 892 475 19-23 BRIDGE ST, PYMBLE NSW 2073 PHONE 02 8458 3400 www.teleodesign.com.au		NARRANDERA SHIRE COUNCIL			
REV	DATE	ISSUED	CHECKED	APP'D	DESCRIPTION			TITLE			
A	10-03-22	SZ	EH	EH	ISSUED FOR APPROVAL	LAKE TALBOT SKYWALK GENERAL ARRANGEMENT					
<small>This drawing is the property of TELEO DESIGN P/L and is lent to the recipient for his/her confidential use only. In consideration of the loan of this drawing, the recipient promises and agrees that it shall not be used in any way detrimental to the interests of TELEO DESIGN P/L that it shall be returned upon request, and that it shall not be reproduced, copied, lent or otherwise disposed of, directly or indirectly, without the written approval of TELEO DESIGN P/L.</small>						DRAWN - DATE - CHECKED - DATE - APPROVED - DATE -		CAD FILE NAME: 22164-D-0100 CUSTOMER REF No: - LOCATION: -		SCALE: N.T.S. DRAWING NUMBER: 22164-D-0100-02 SHT. TOTAL REV SIZE: 2 OF 3 A A1	