
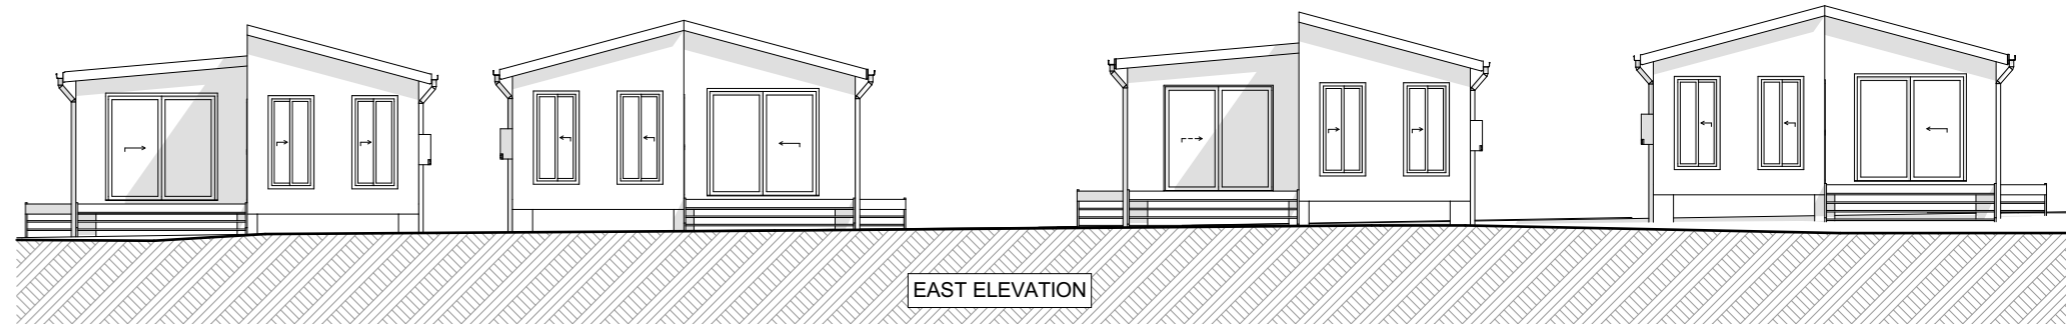
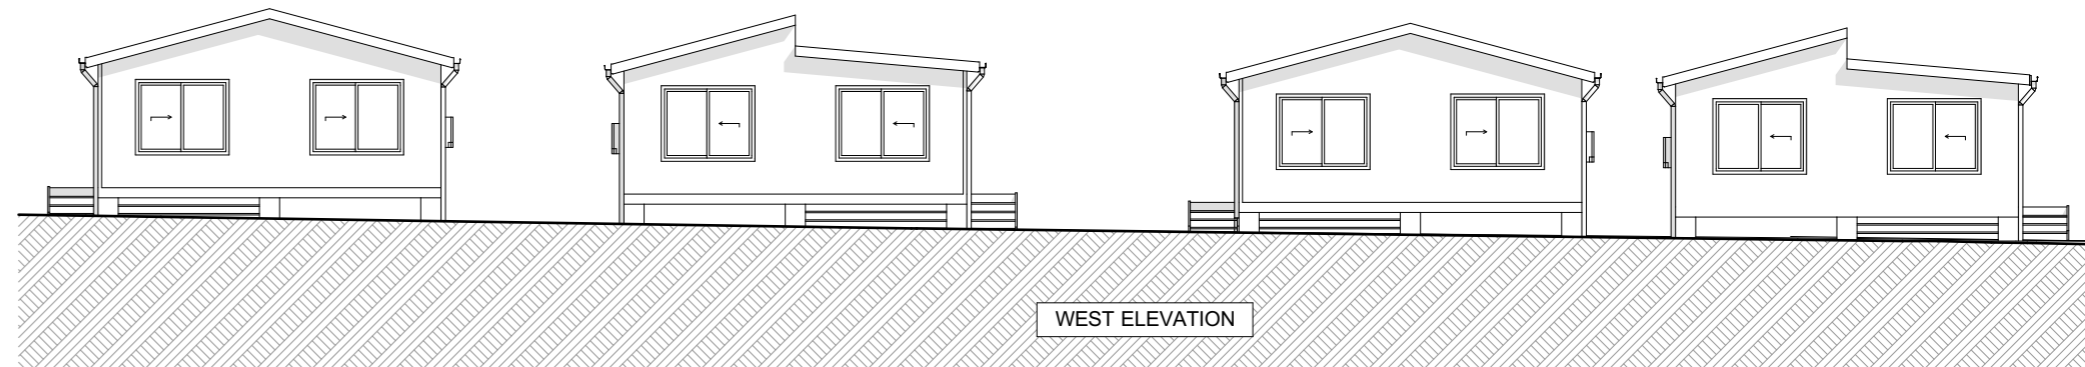
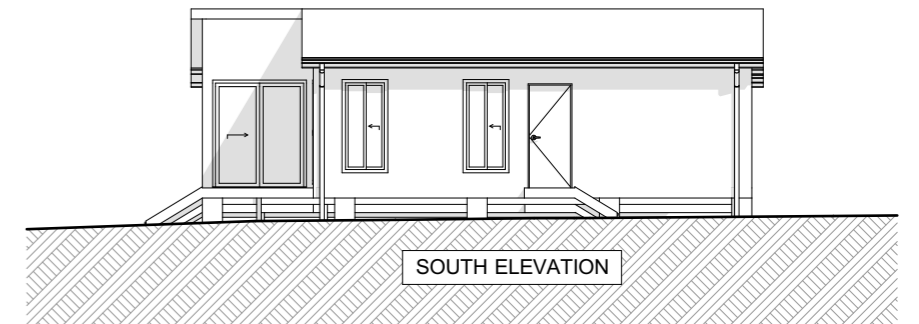
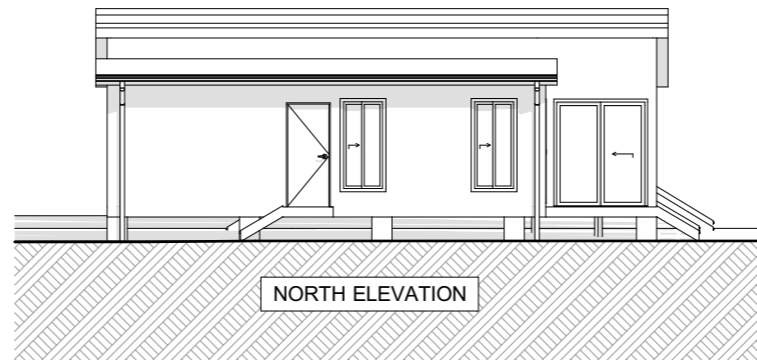


NOTIFICATION PLAN

17A RUPERT STREET

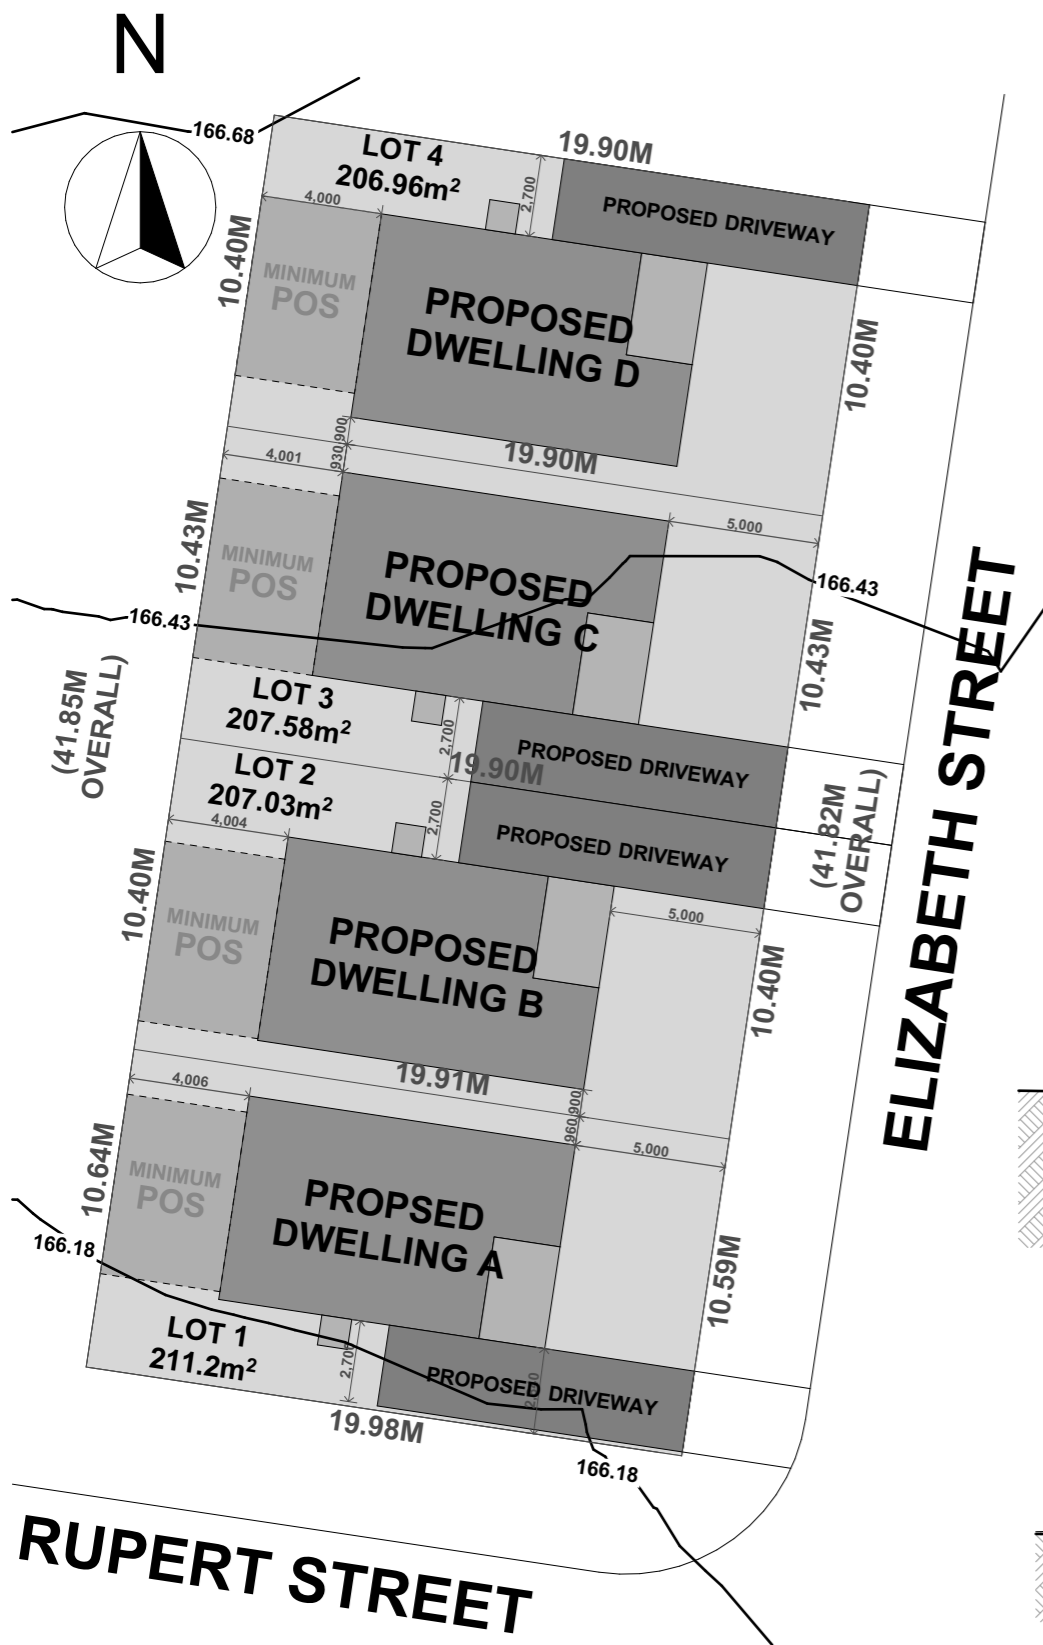

ABN : 32 603 439 827

1355 The Northern Road, Bringelly NSW

Phone (02) 4774 8388
 sales@hitechhomes.com.au
 www.hitechhomes.com.au

© COPYRIGHT HI-TECH HOMES

ALL RIGHTS RESERVED
 COPYRIGHT OF PLANS AND DOCUMENTATION IN WHOLE OR
 IN PART SHALL REMAIN THE EXCLUSIVE PROPERTY OF HI-
 TECH HOMES AND SHALL NOT BE REPRODUCED UNLESS A
 WRITTEN PERMISSION IS PROVIDED BY HI-TECH HOMES



SCALE: 1:150, 1:250 @ A3

Wednesday, 19 October 2022